



NOTES:

- 1) WRAP PIPE JOINT OPENING WITH RAM-NEK & METAL FLASHING.
- 2) COST OF COLLARS TO BE AS PER SECTION 702 OF THE LAFAYETTE CONSOLIDATED GOVERNMENT STANDARD SPECIFICATIONS FOR ROADS AND BRIDGES.

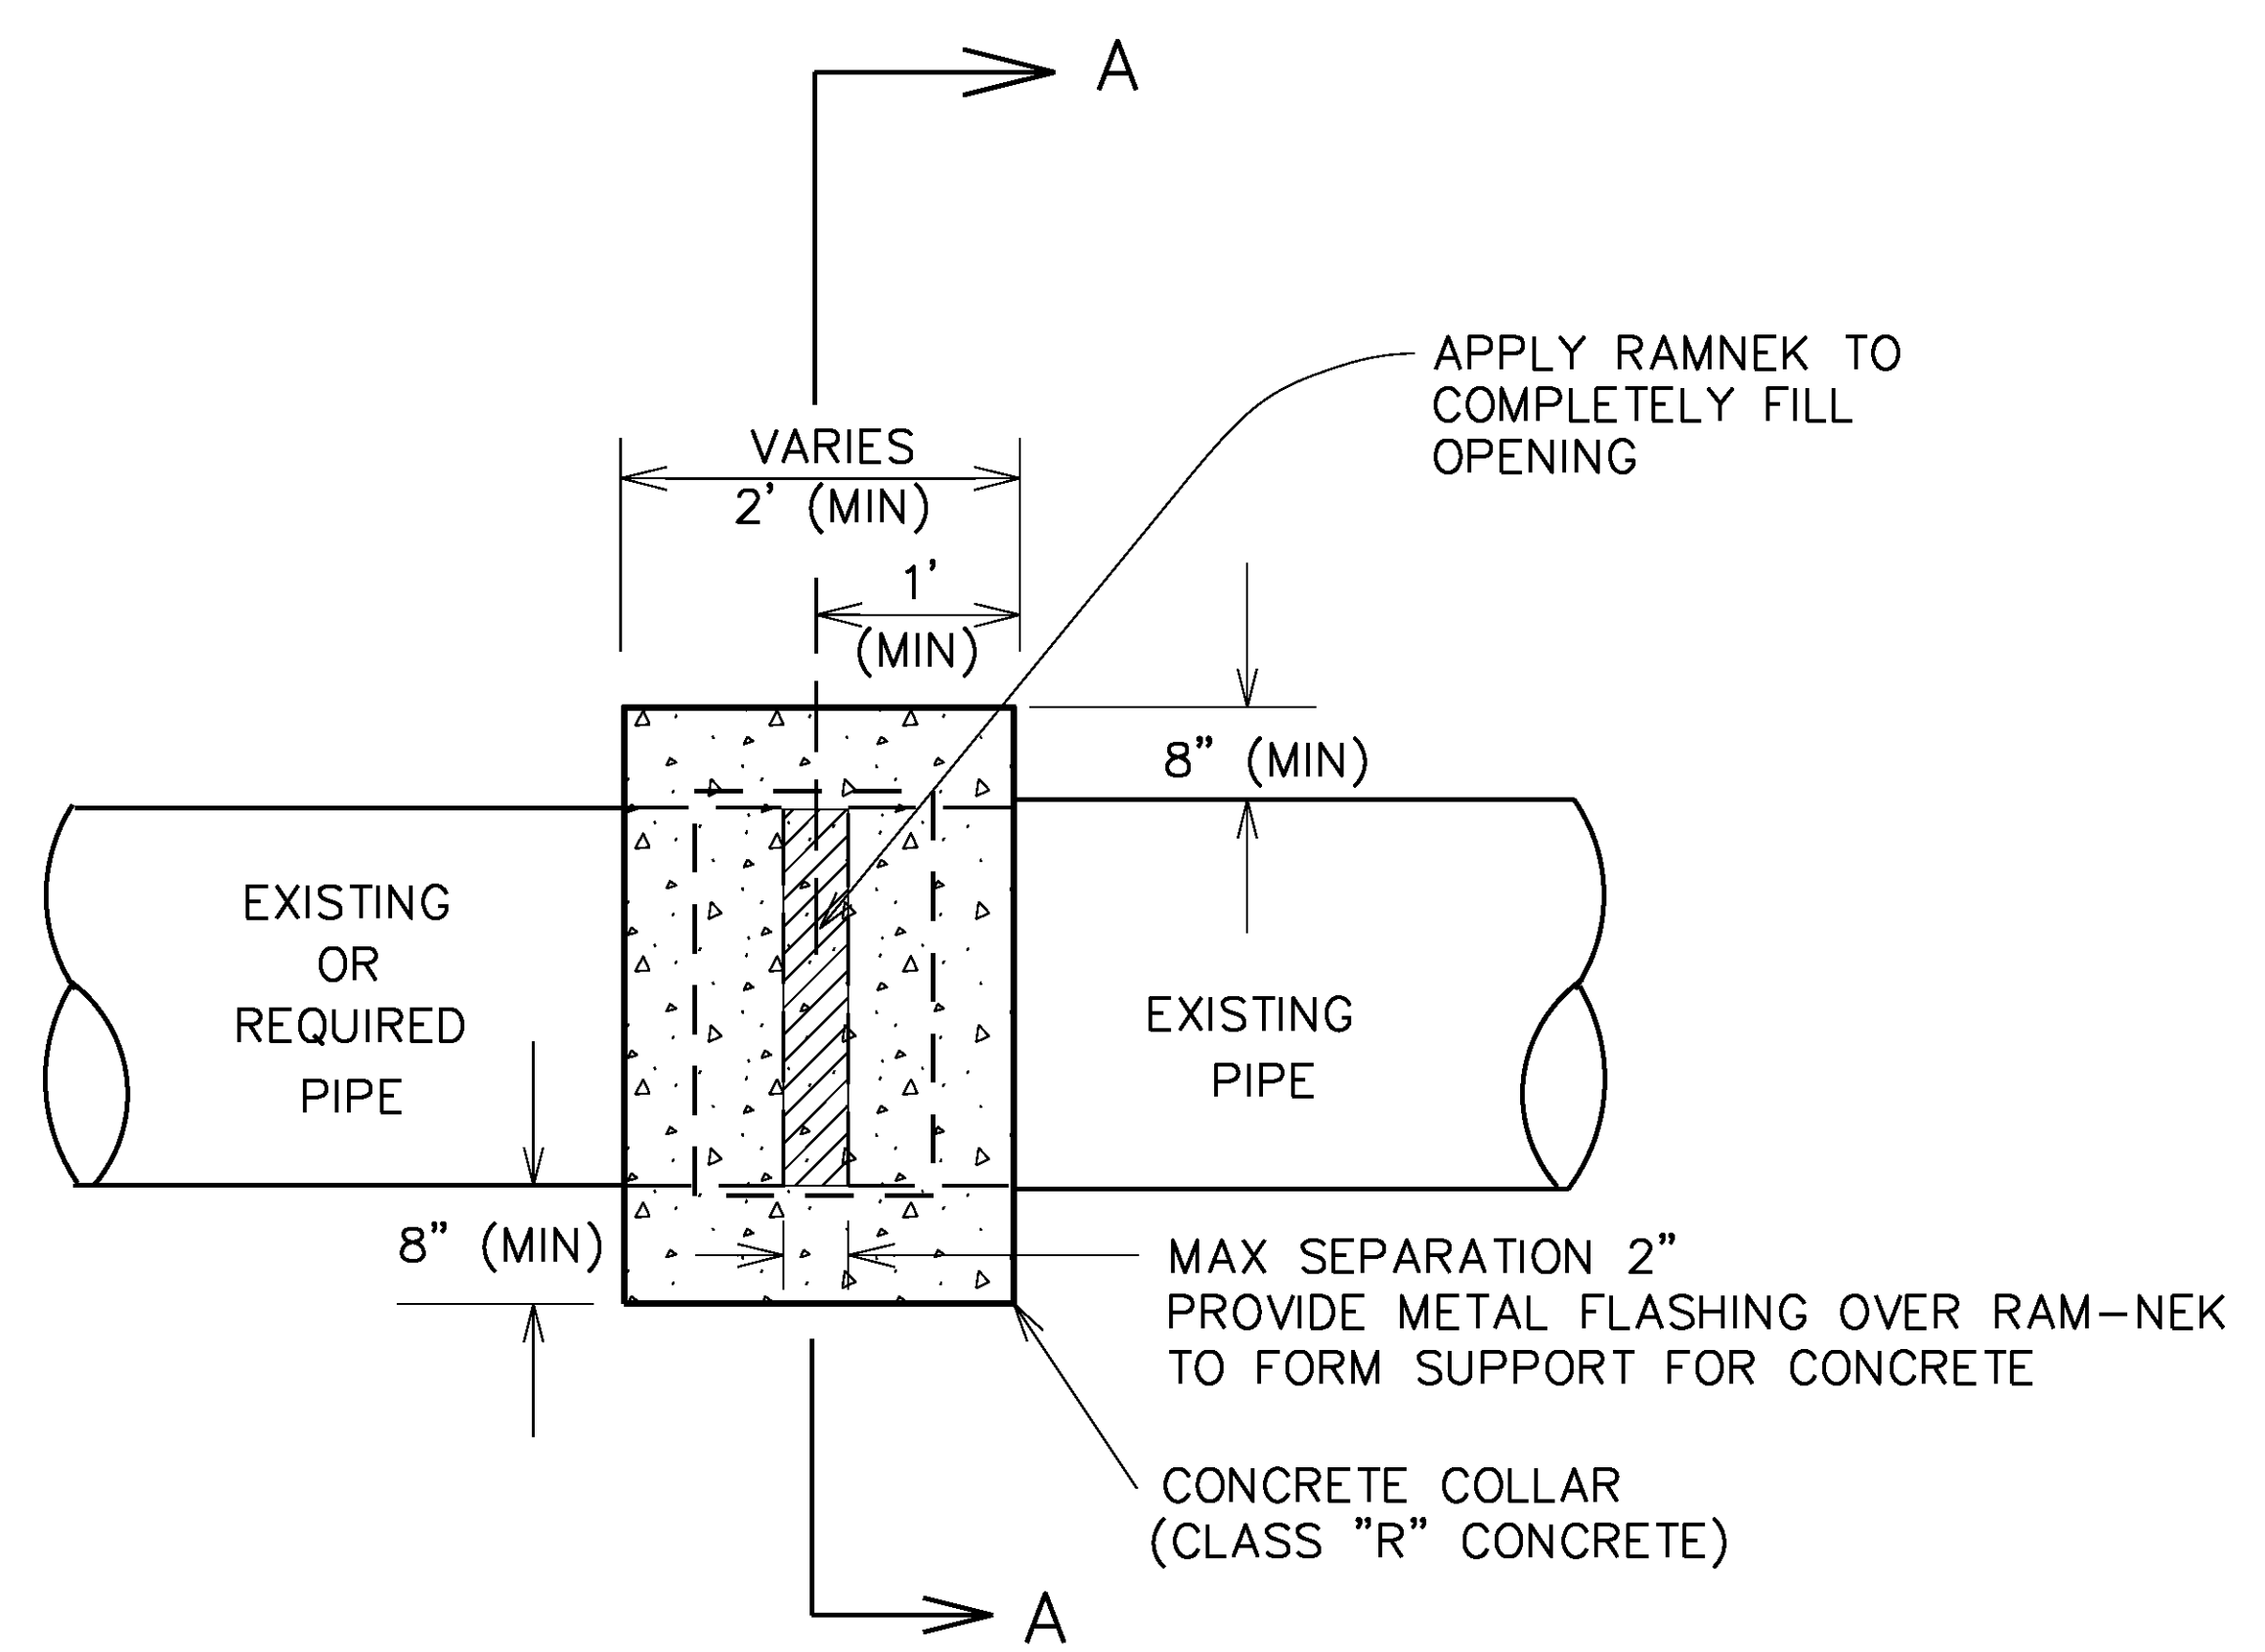

CONCRETE COLLAR DETAIL

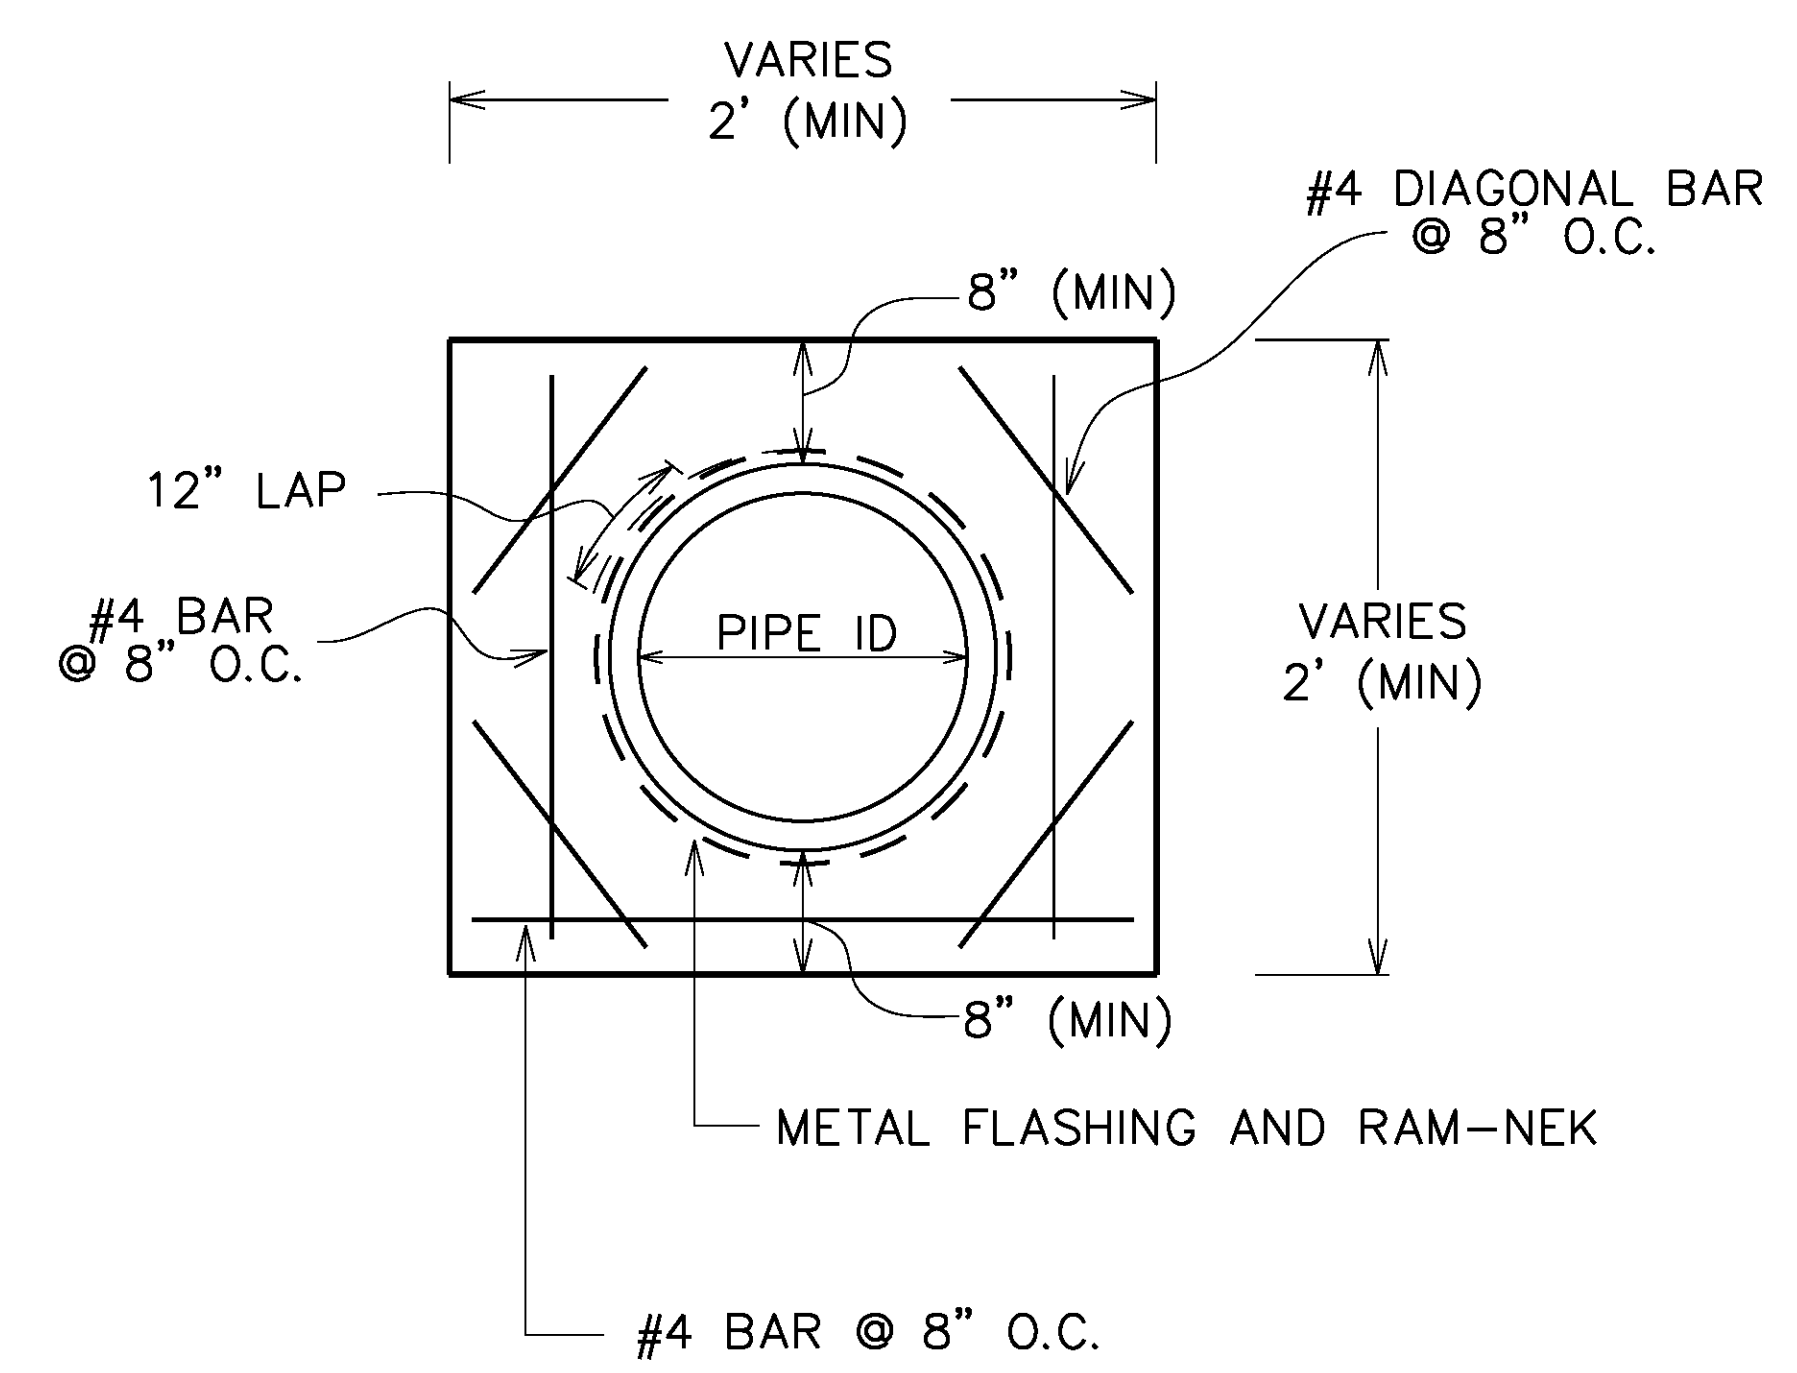

SECTION A-A

CONCRETE COLLAR DETAIL
TO REPAIR EXISTING PIPE JOINT SEPERATION
AND/OR TO CONNECT DISIMILAR PIPE TYPES AND/OR JOINTS
1 OF 1
CC-01